




SOUTH ELEVATION 1:500

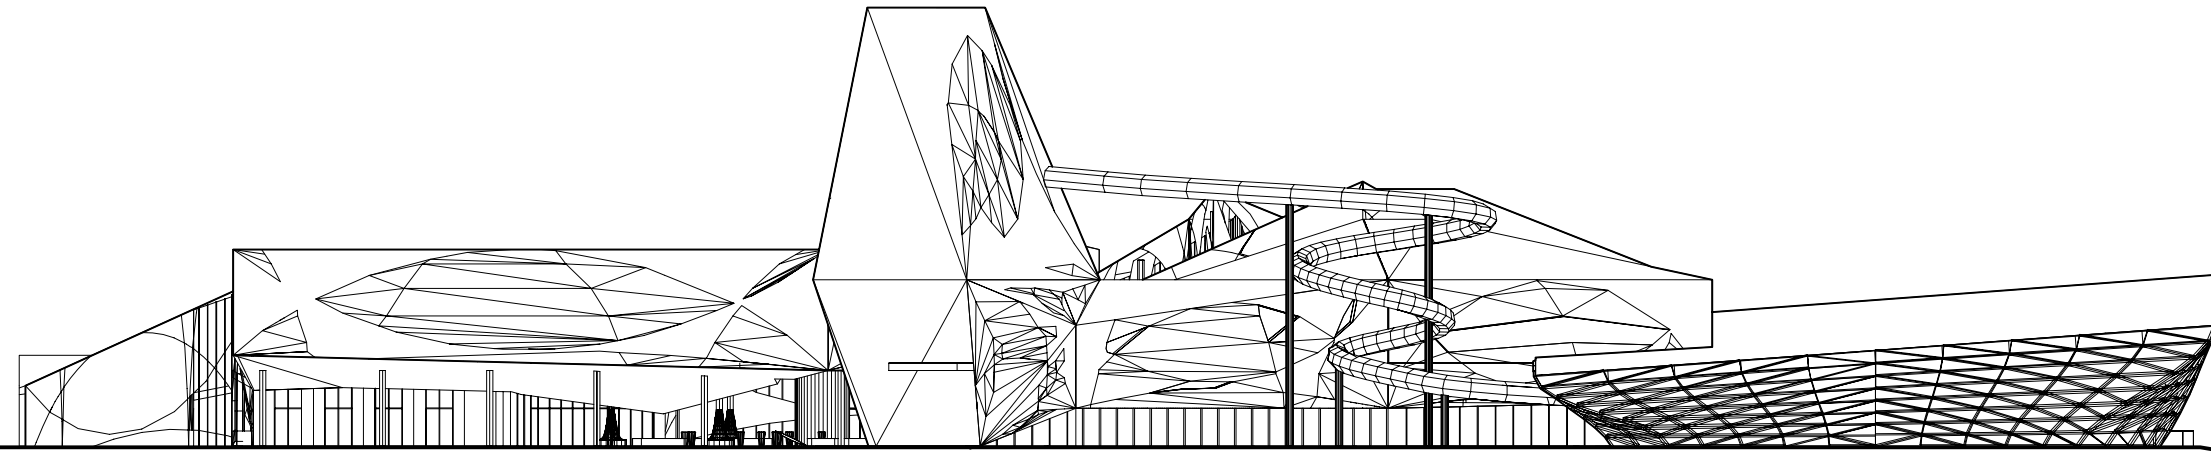


EAST ELEVATION 1:500

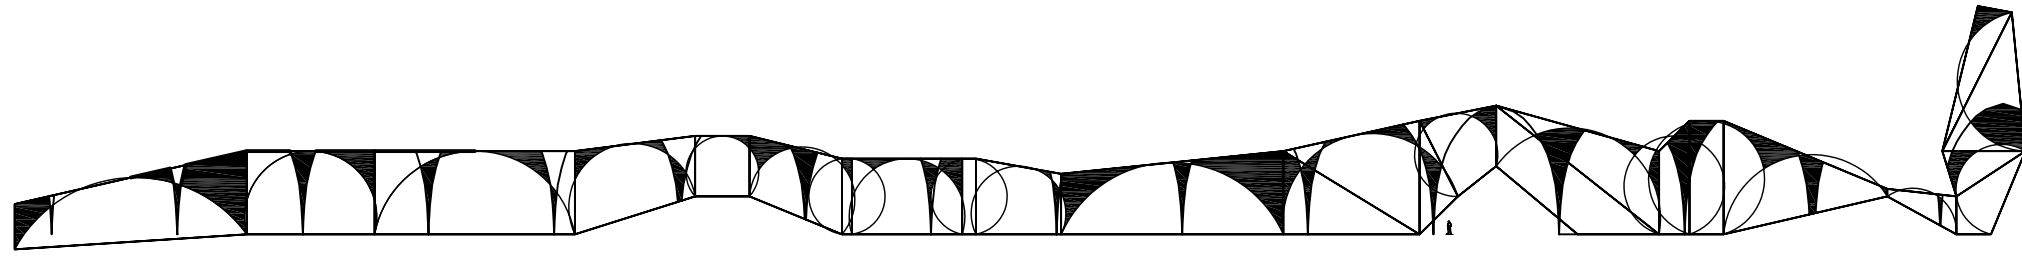


UNFOLDED ELEVATION #1 1:1000

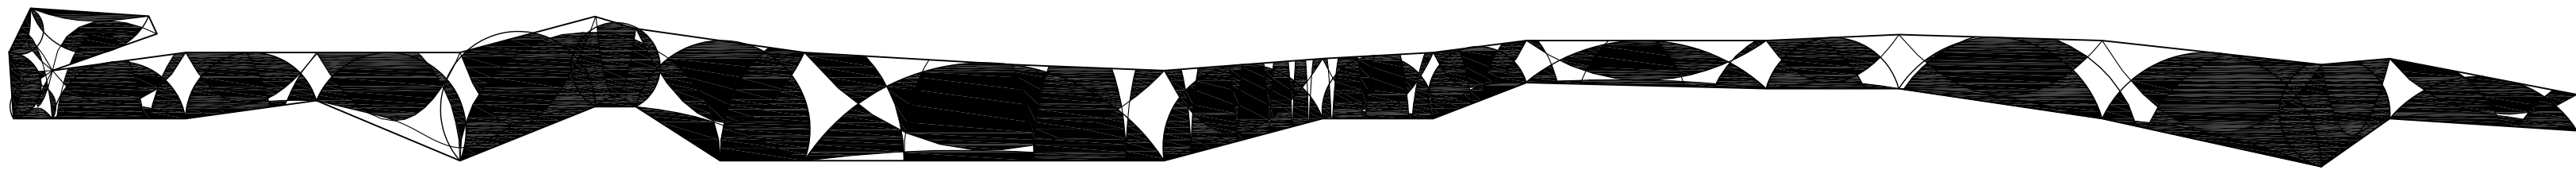

UNFOLDED ELEVATION #2 1:1000

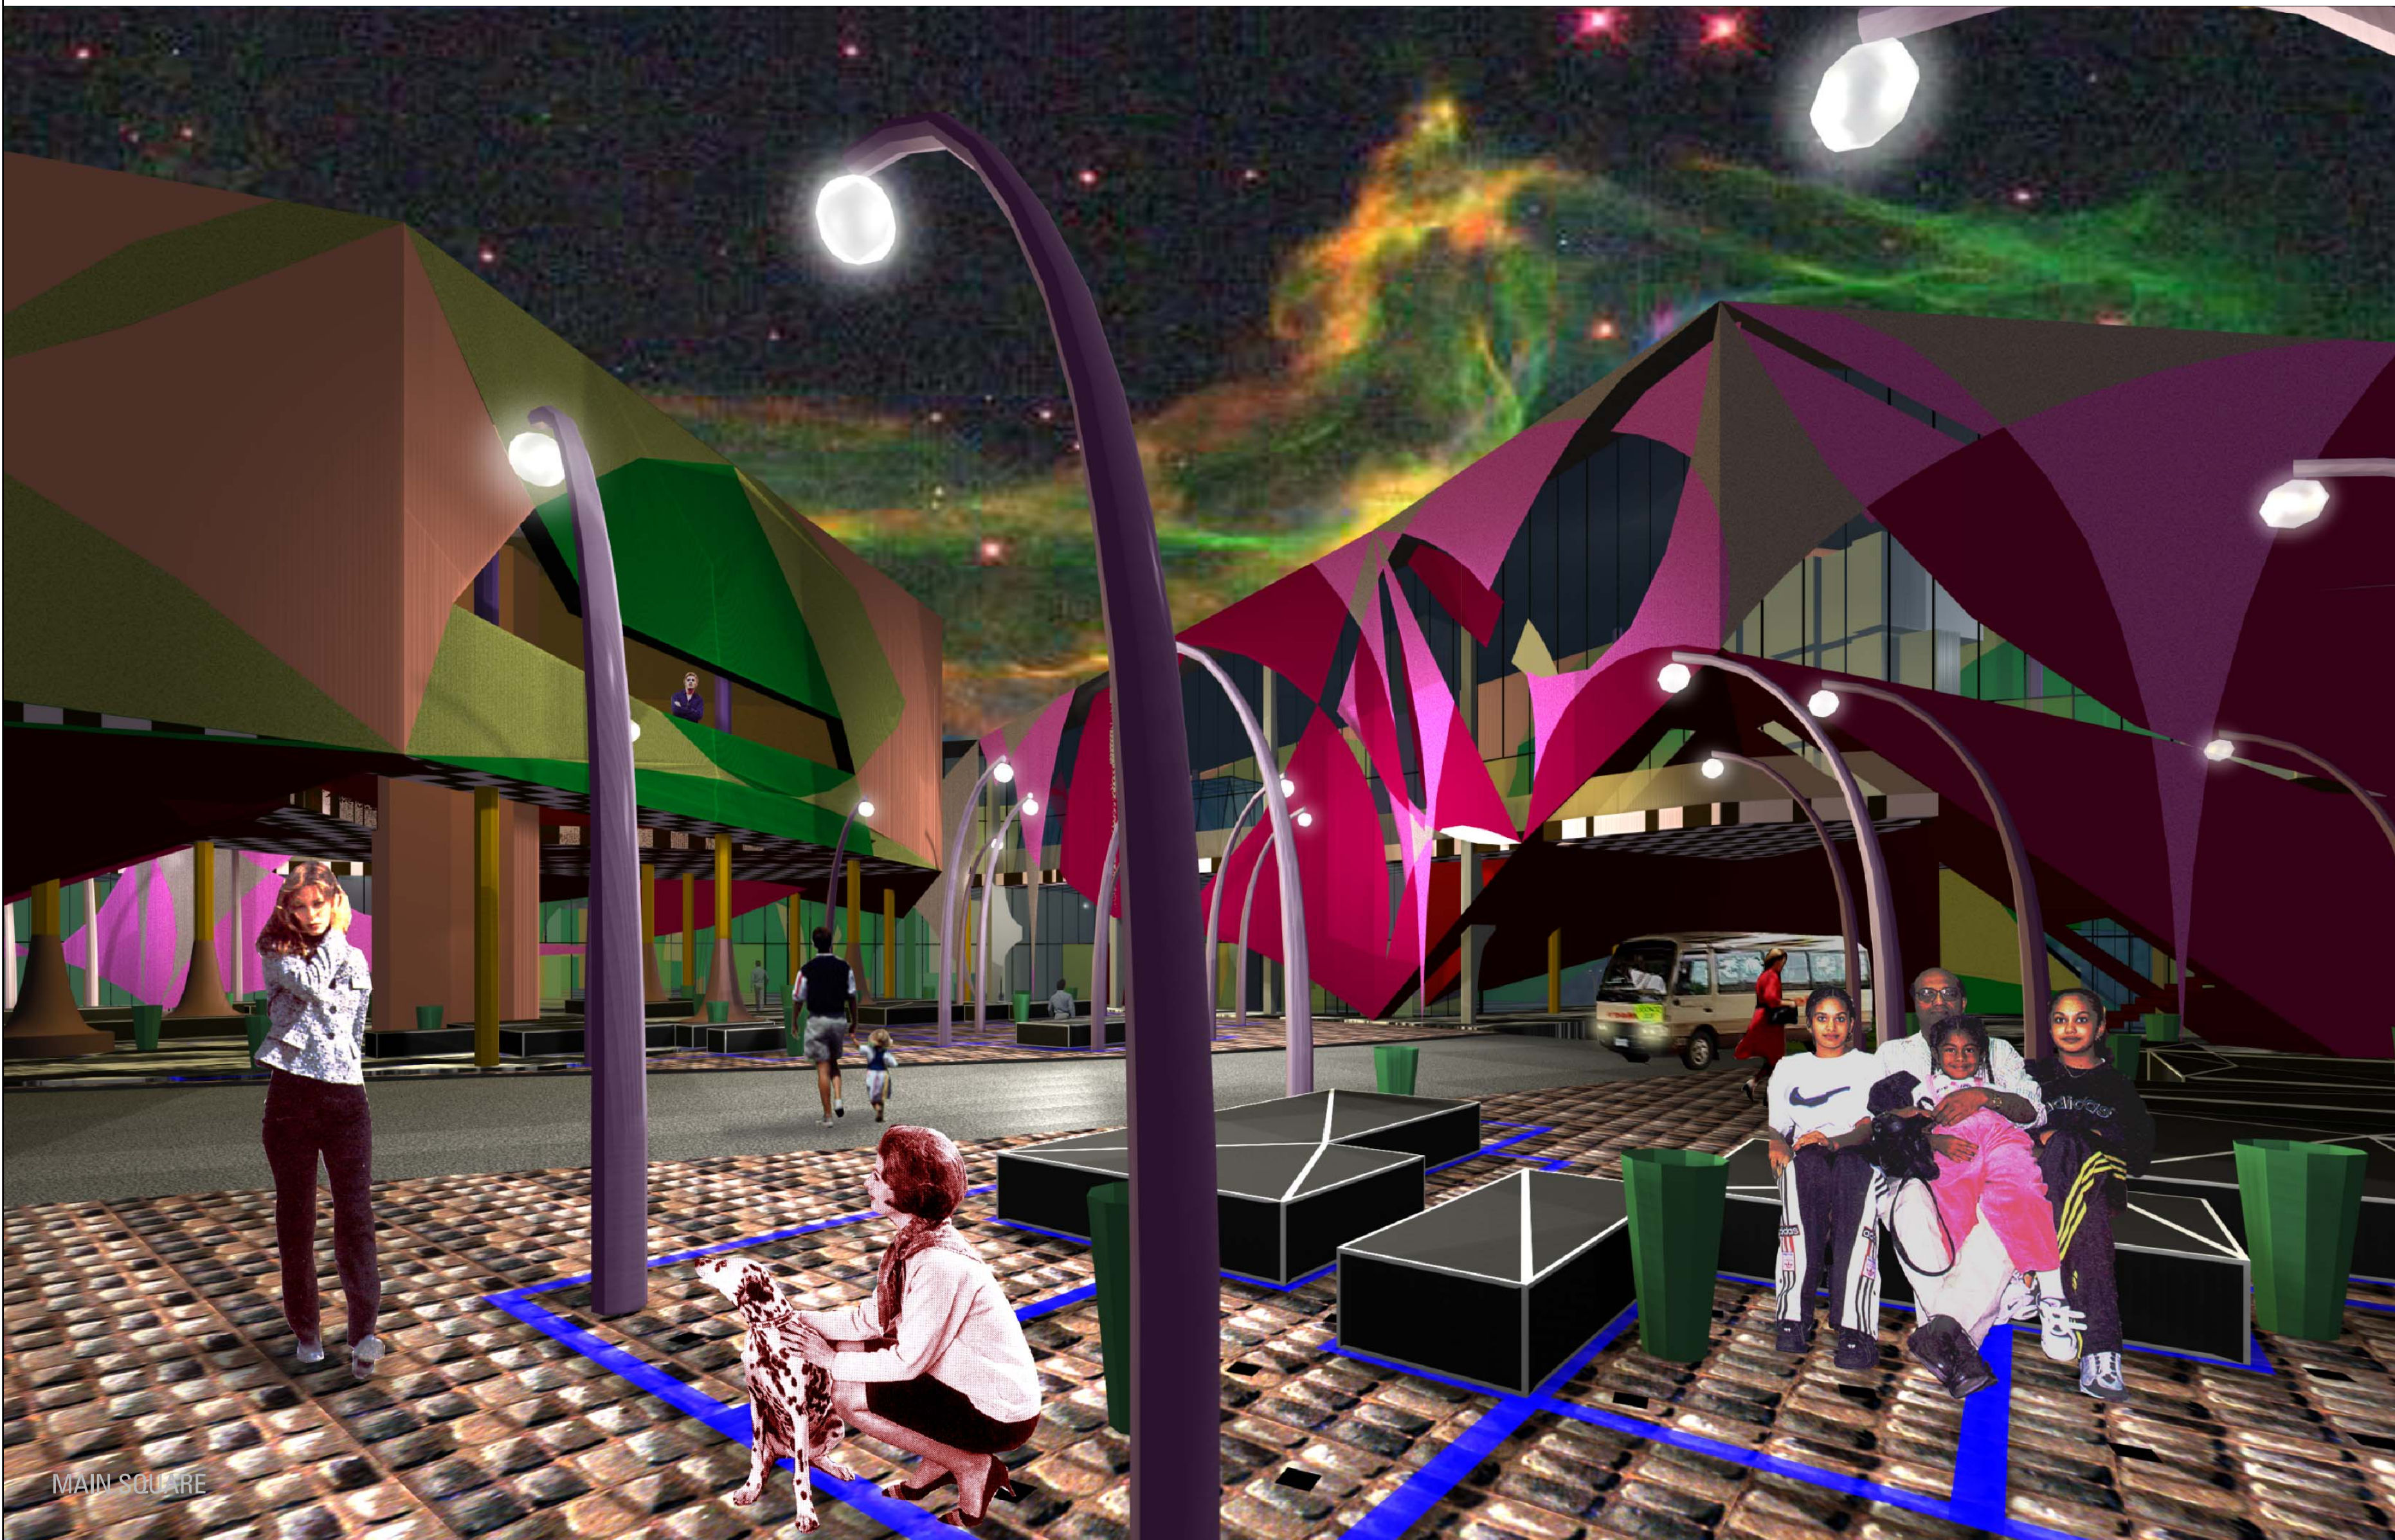

MAIN SQUARE

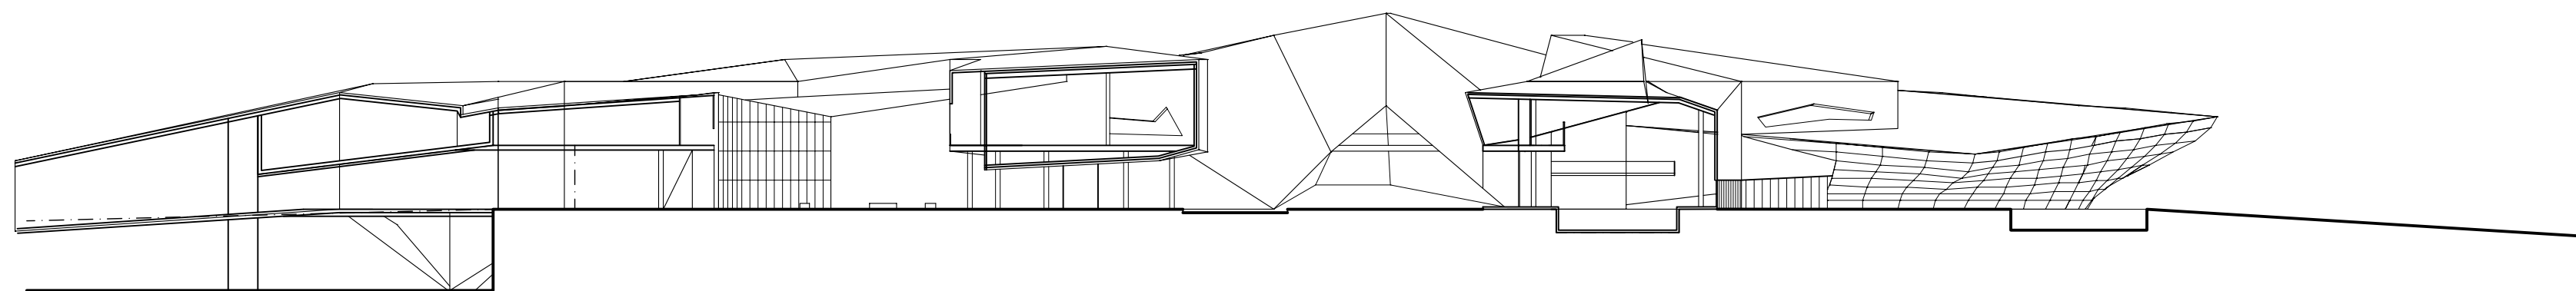

SECTION A-A 1:500

WELCOME TO,