


FIRST FLOOR PLAN 1:500



DEAKIN AVENUE

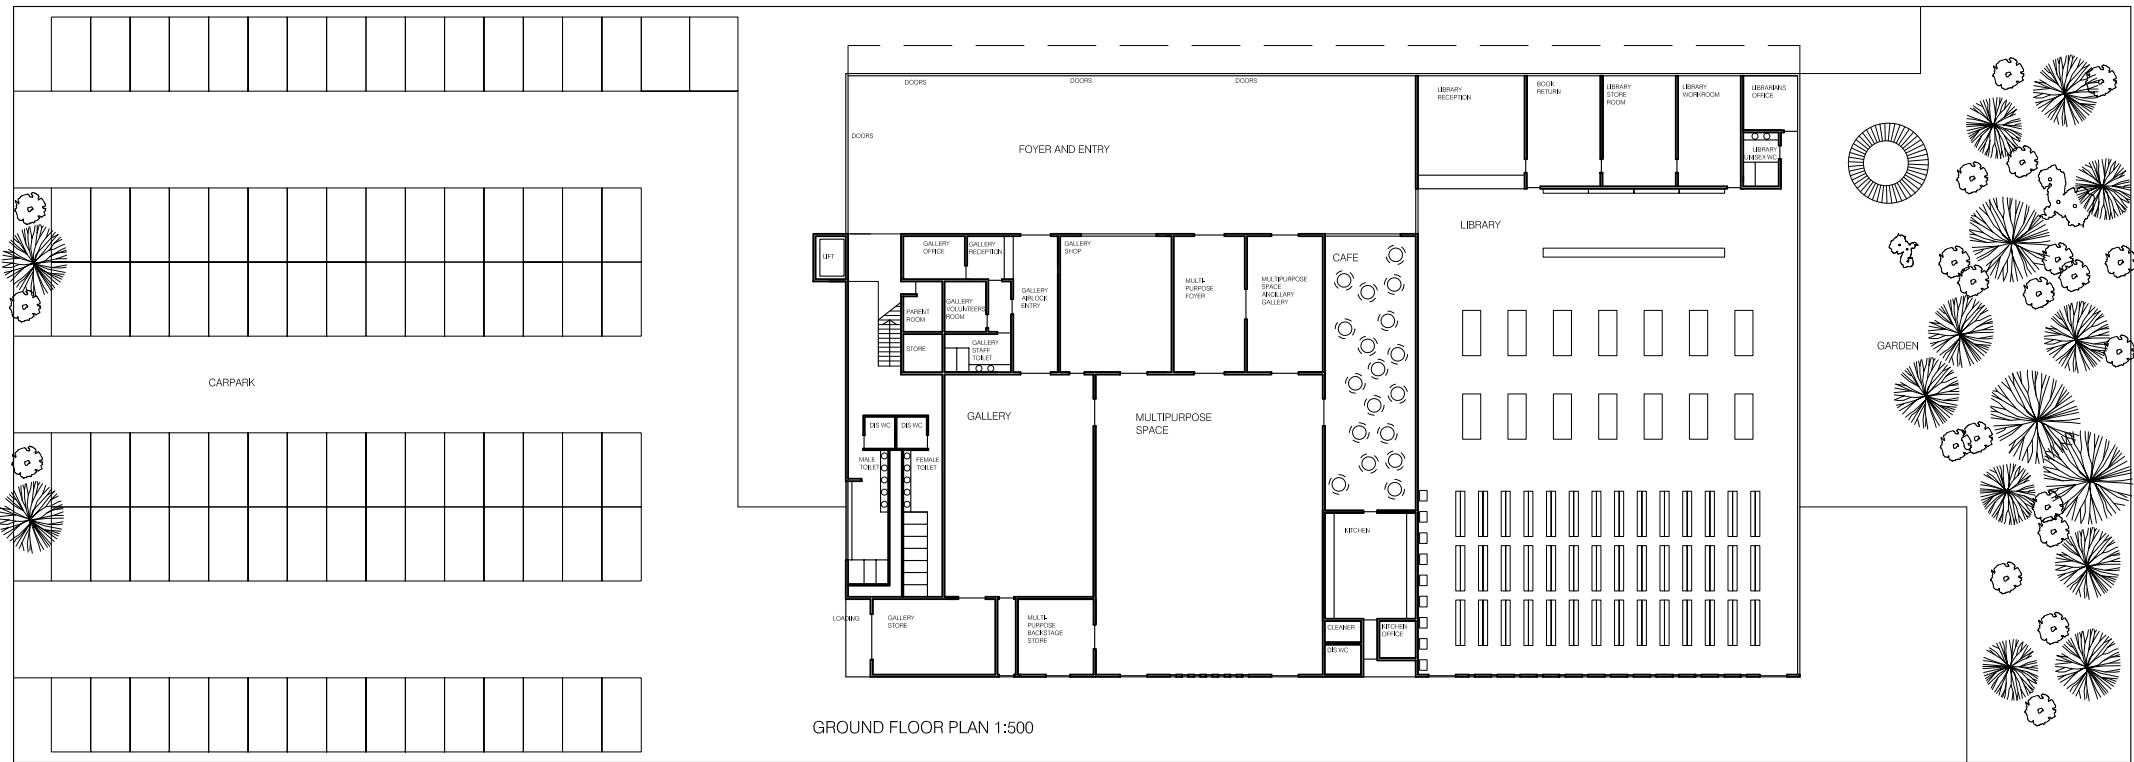

GROUND FLOOR PLAN 1:500

