

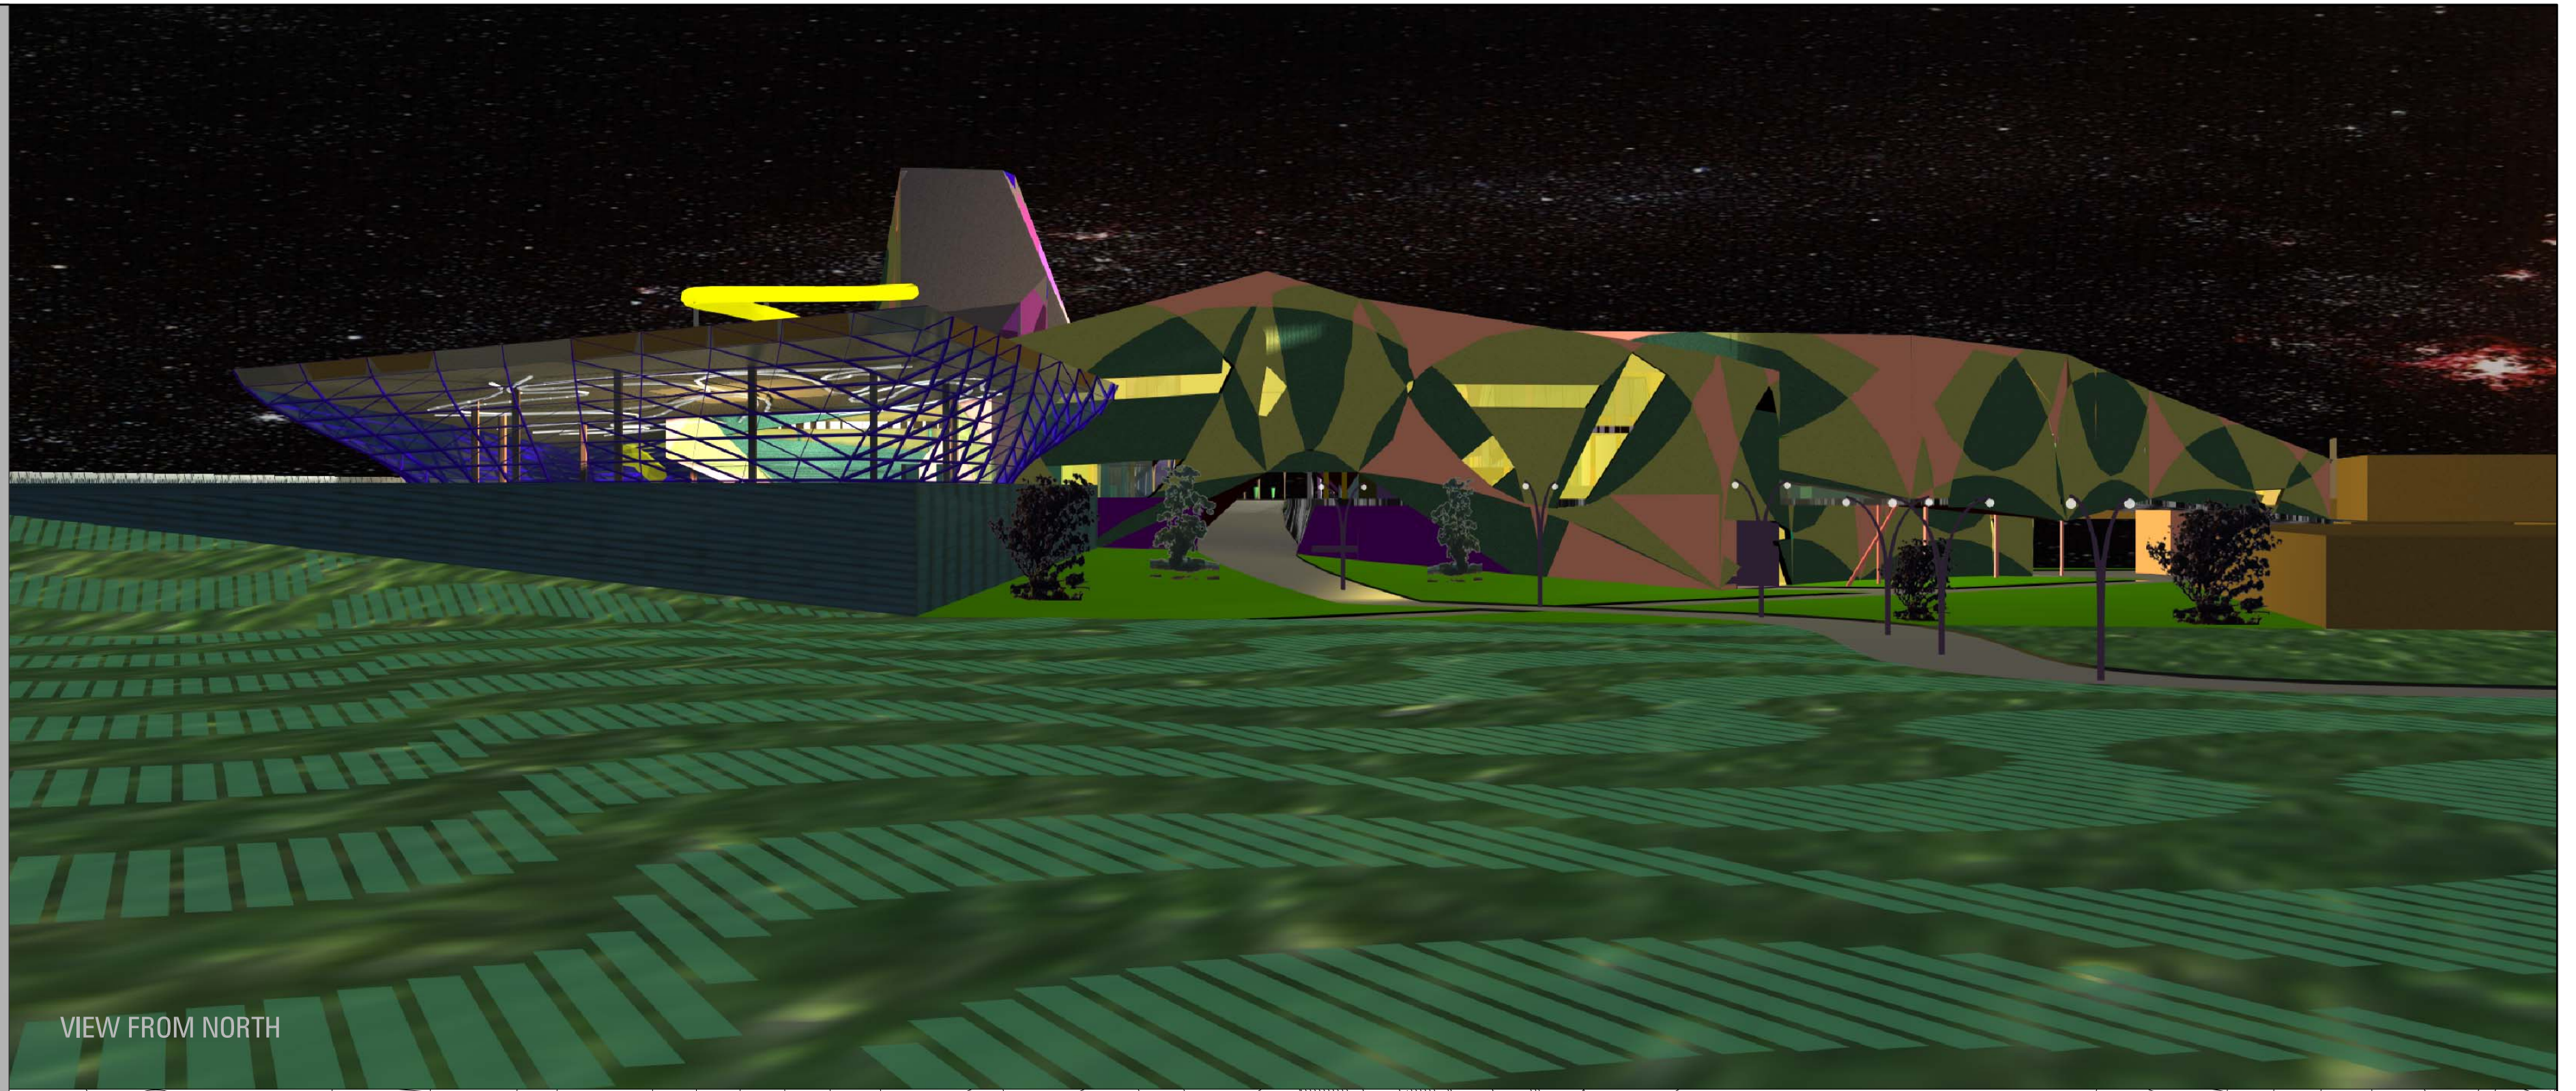


DEVELOPMENT OF PROGRAM

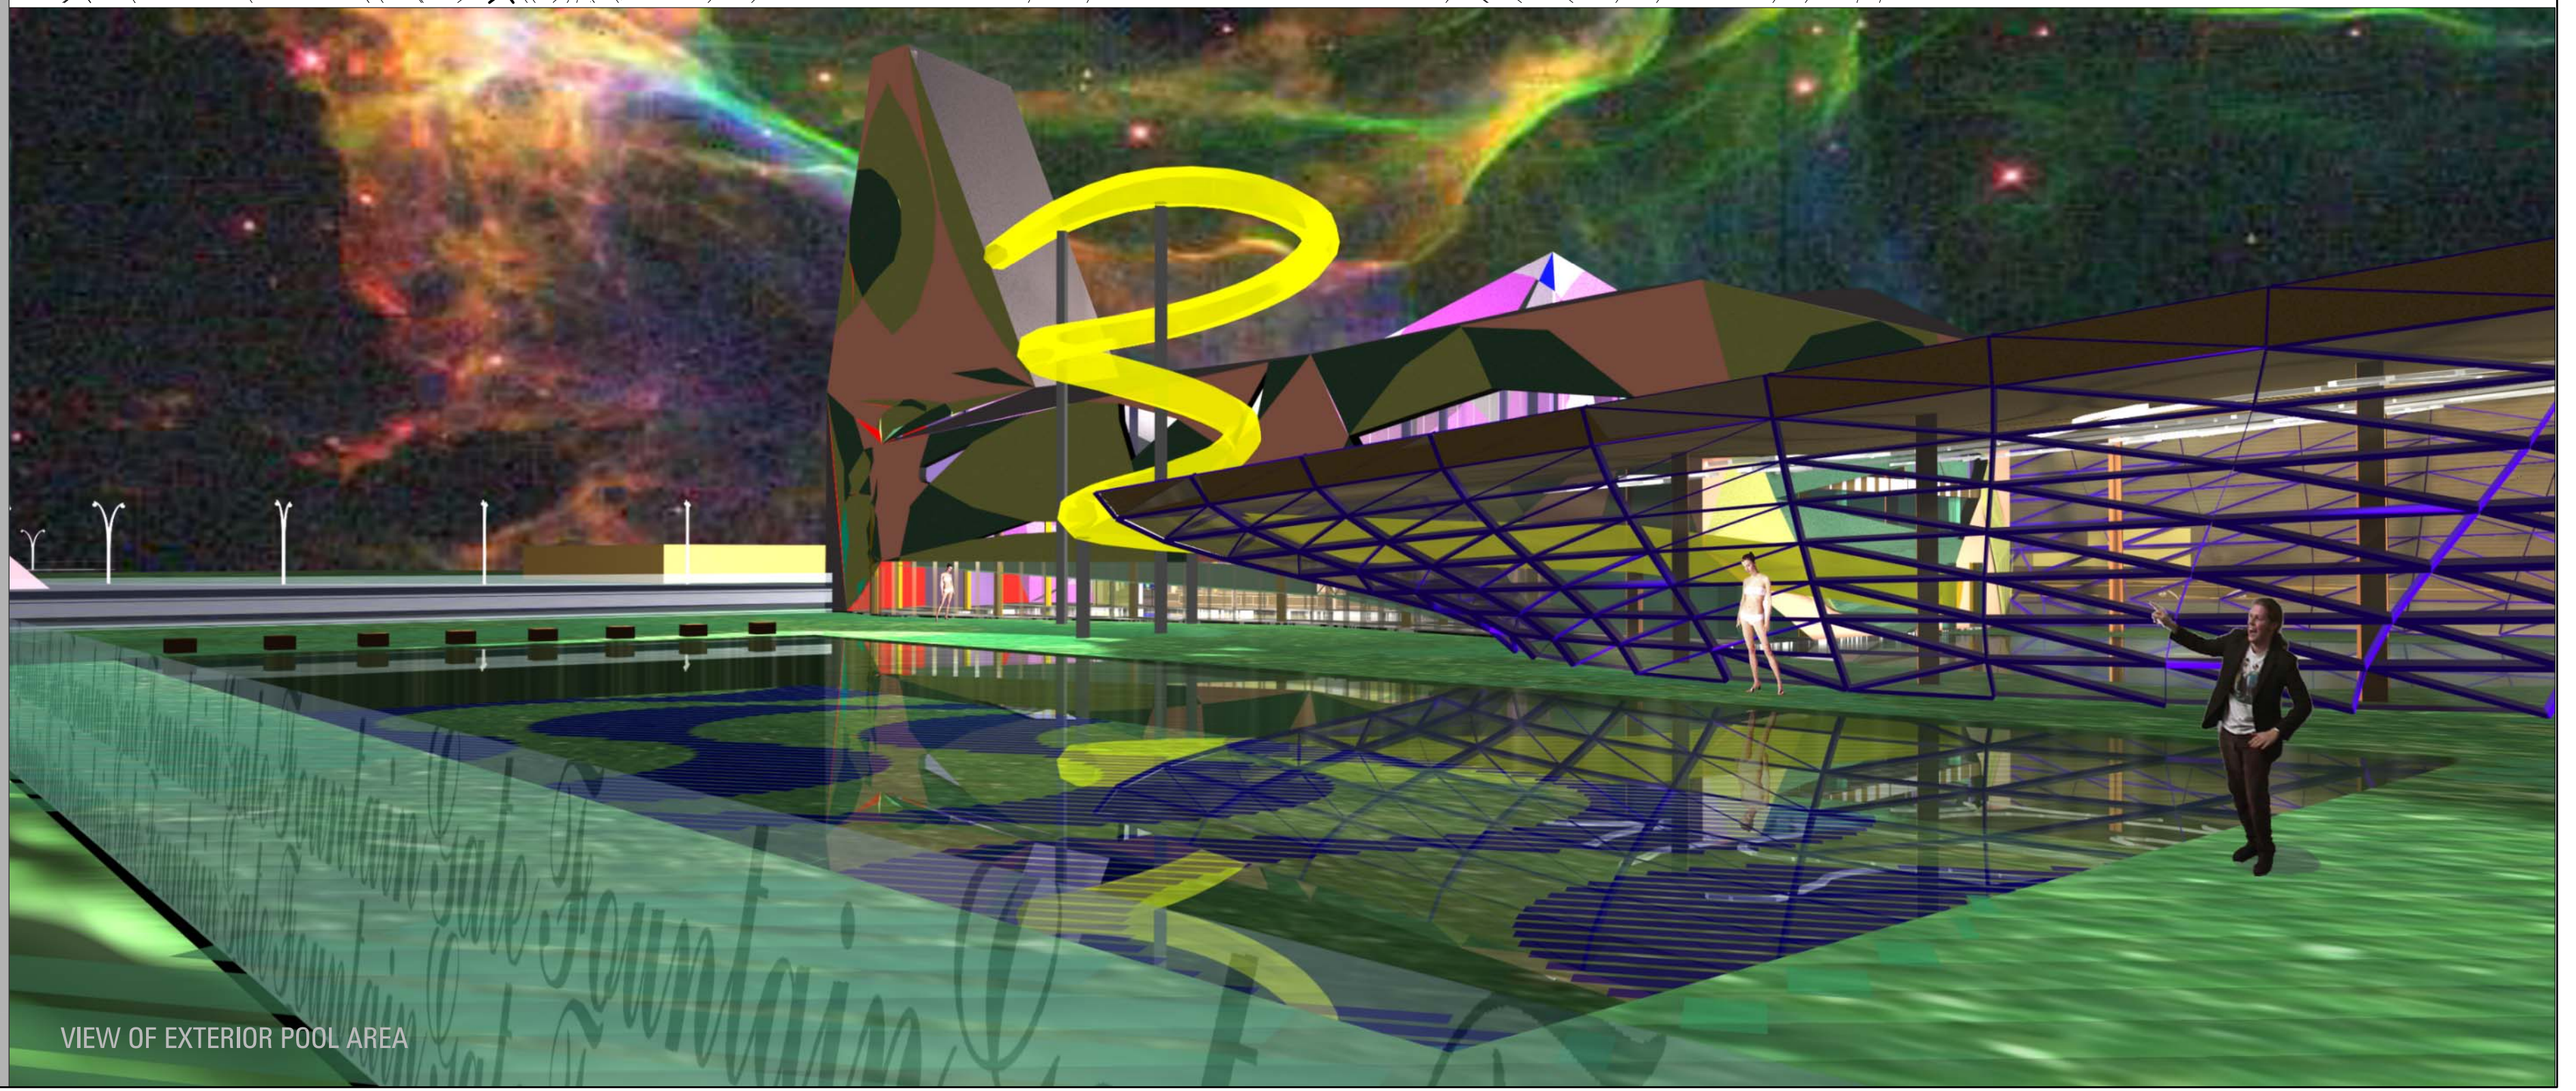

VIEW FROM NORTH

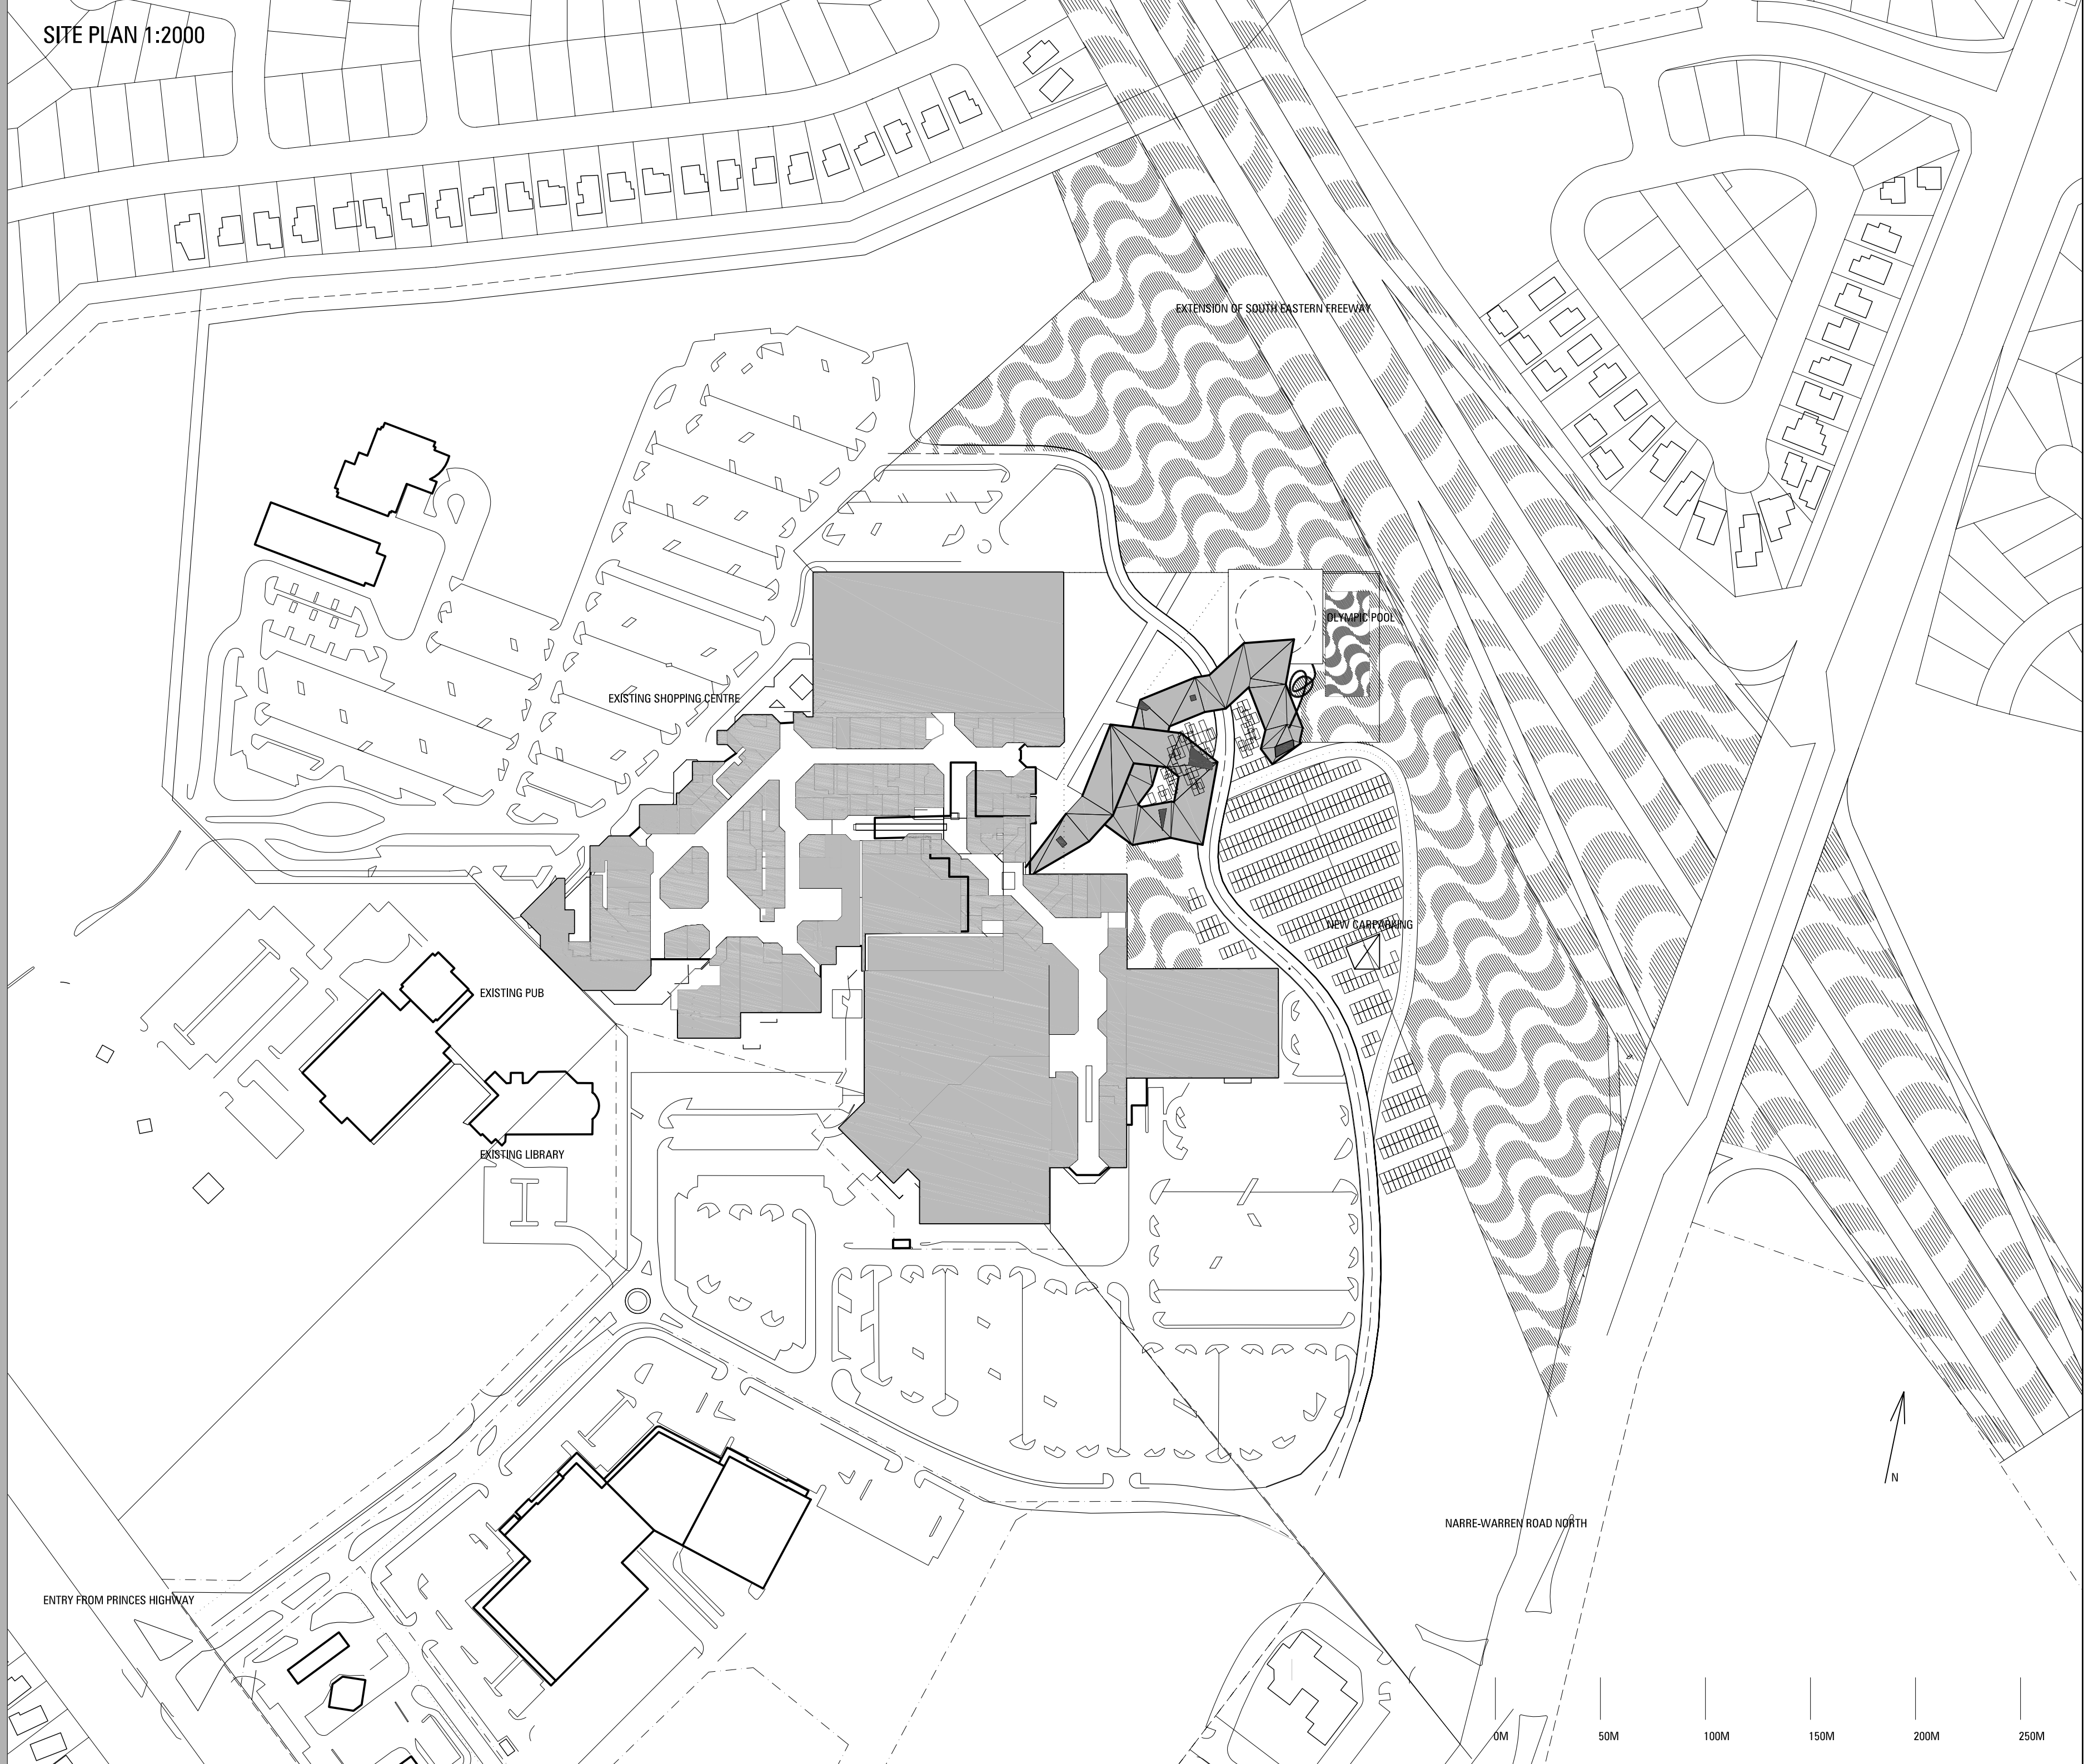

VIEW OF EXTERIOR POOL AREA