



GROUND LEVEL PLAN 1:500

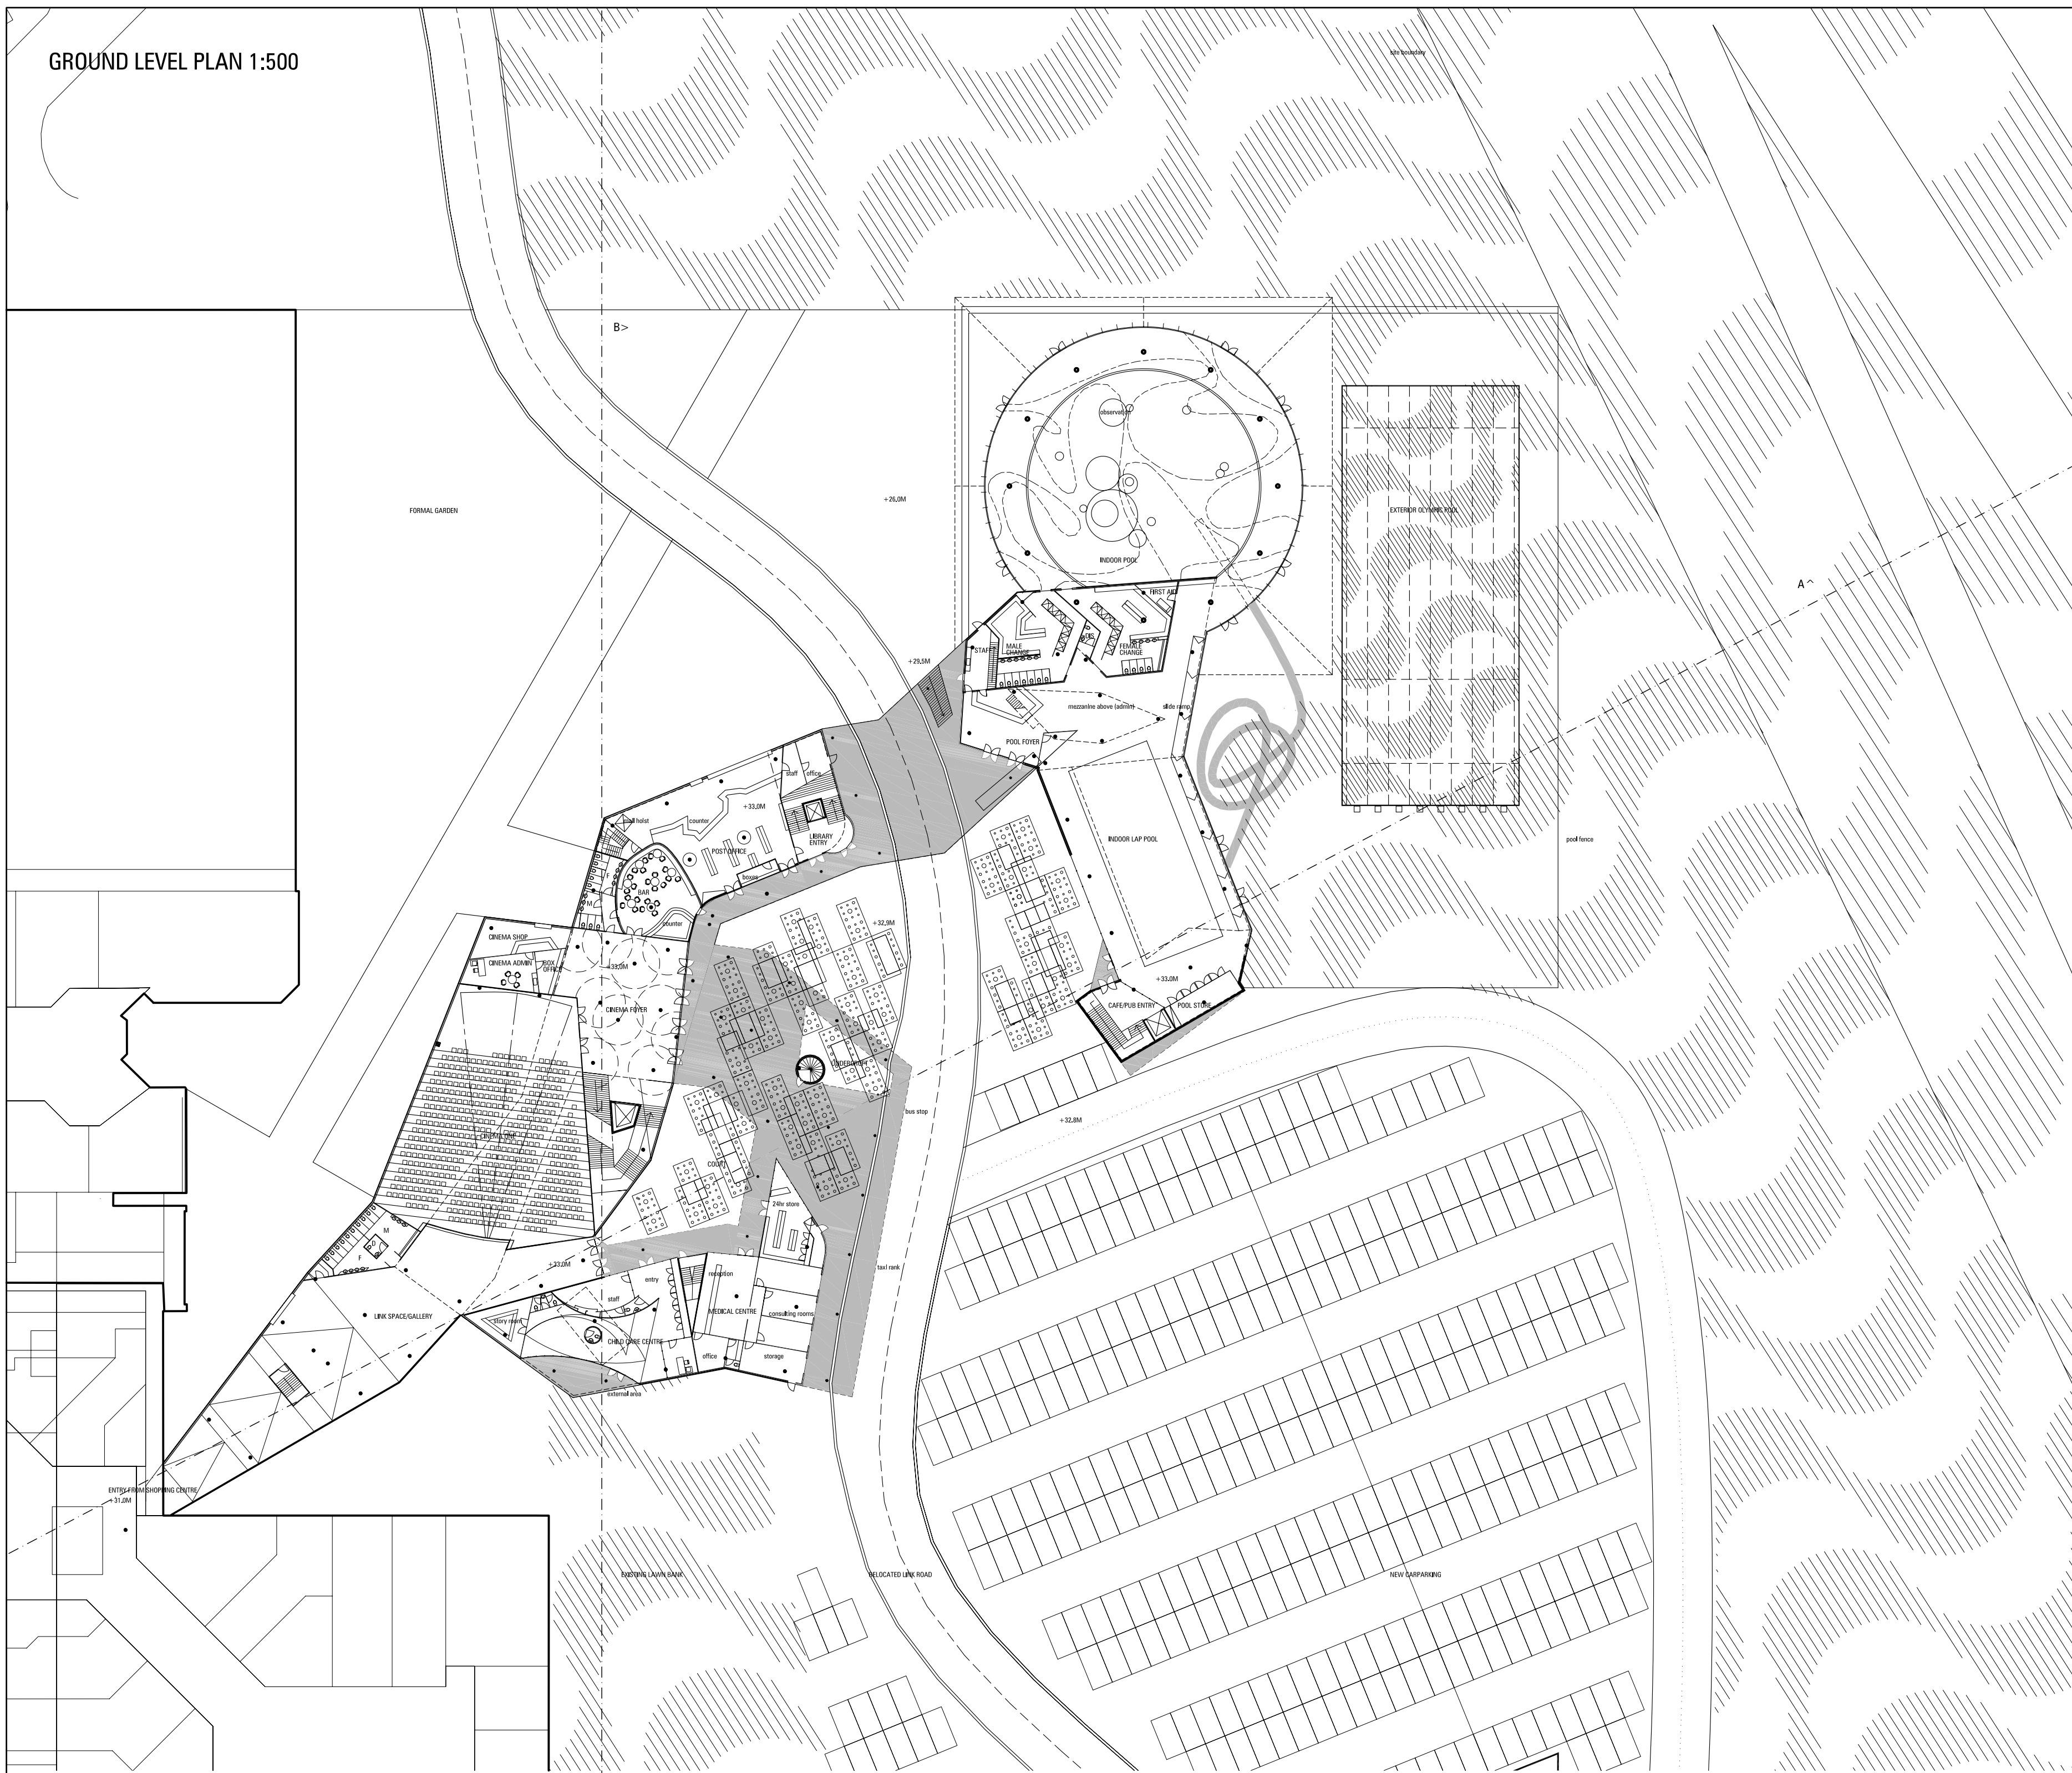

FIRST LEVEL PLAN 1:500

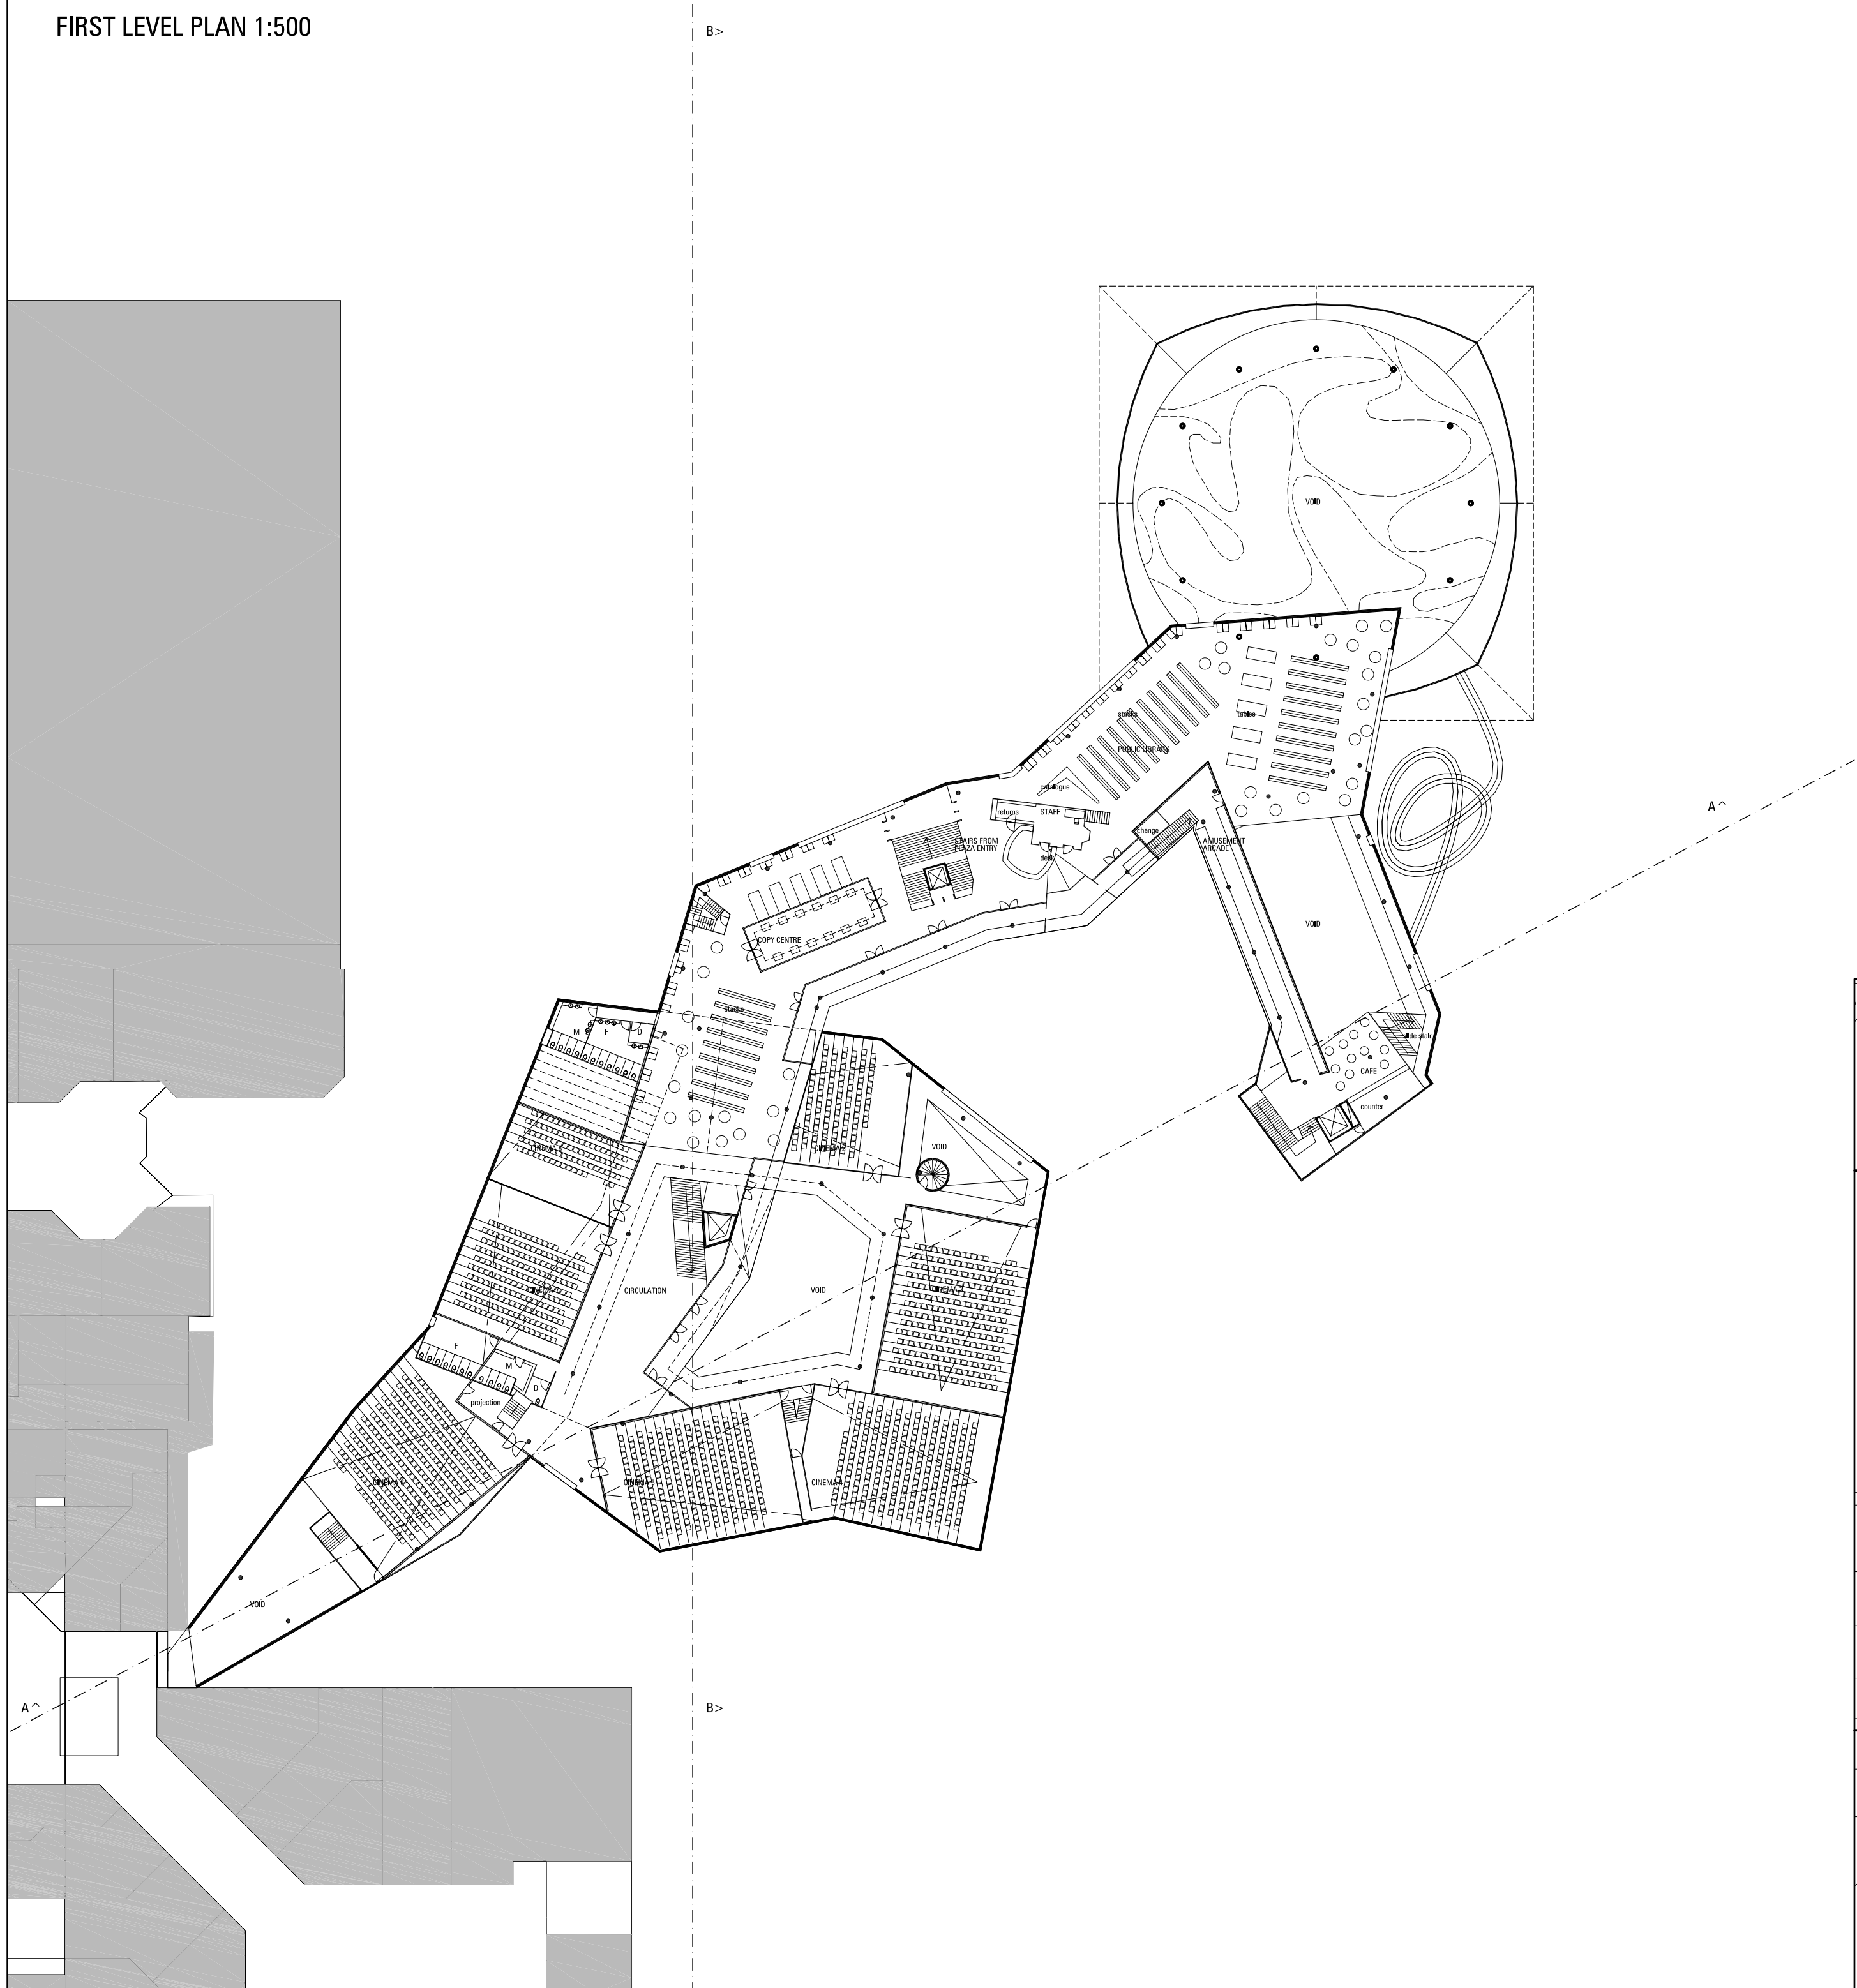

LOWER LEVEL PLAN 1:1000

