

CINEMA BALCONY OVER COURTYARD




VIEW FROM LINK ROAD & CARPARK



INTERIOR CINEMA FOYER



PUBLIC LIBRARY INTERIOR

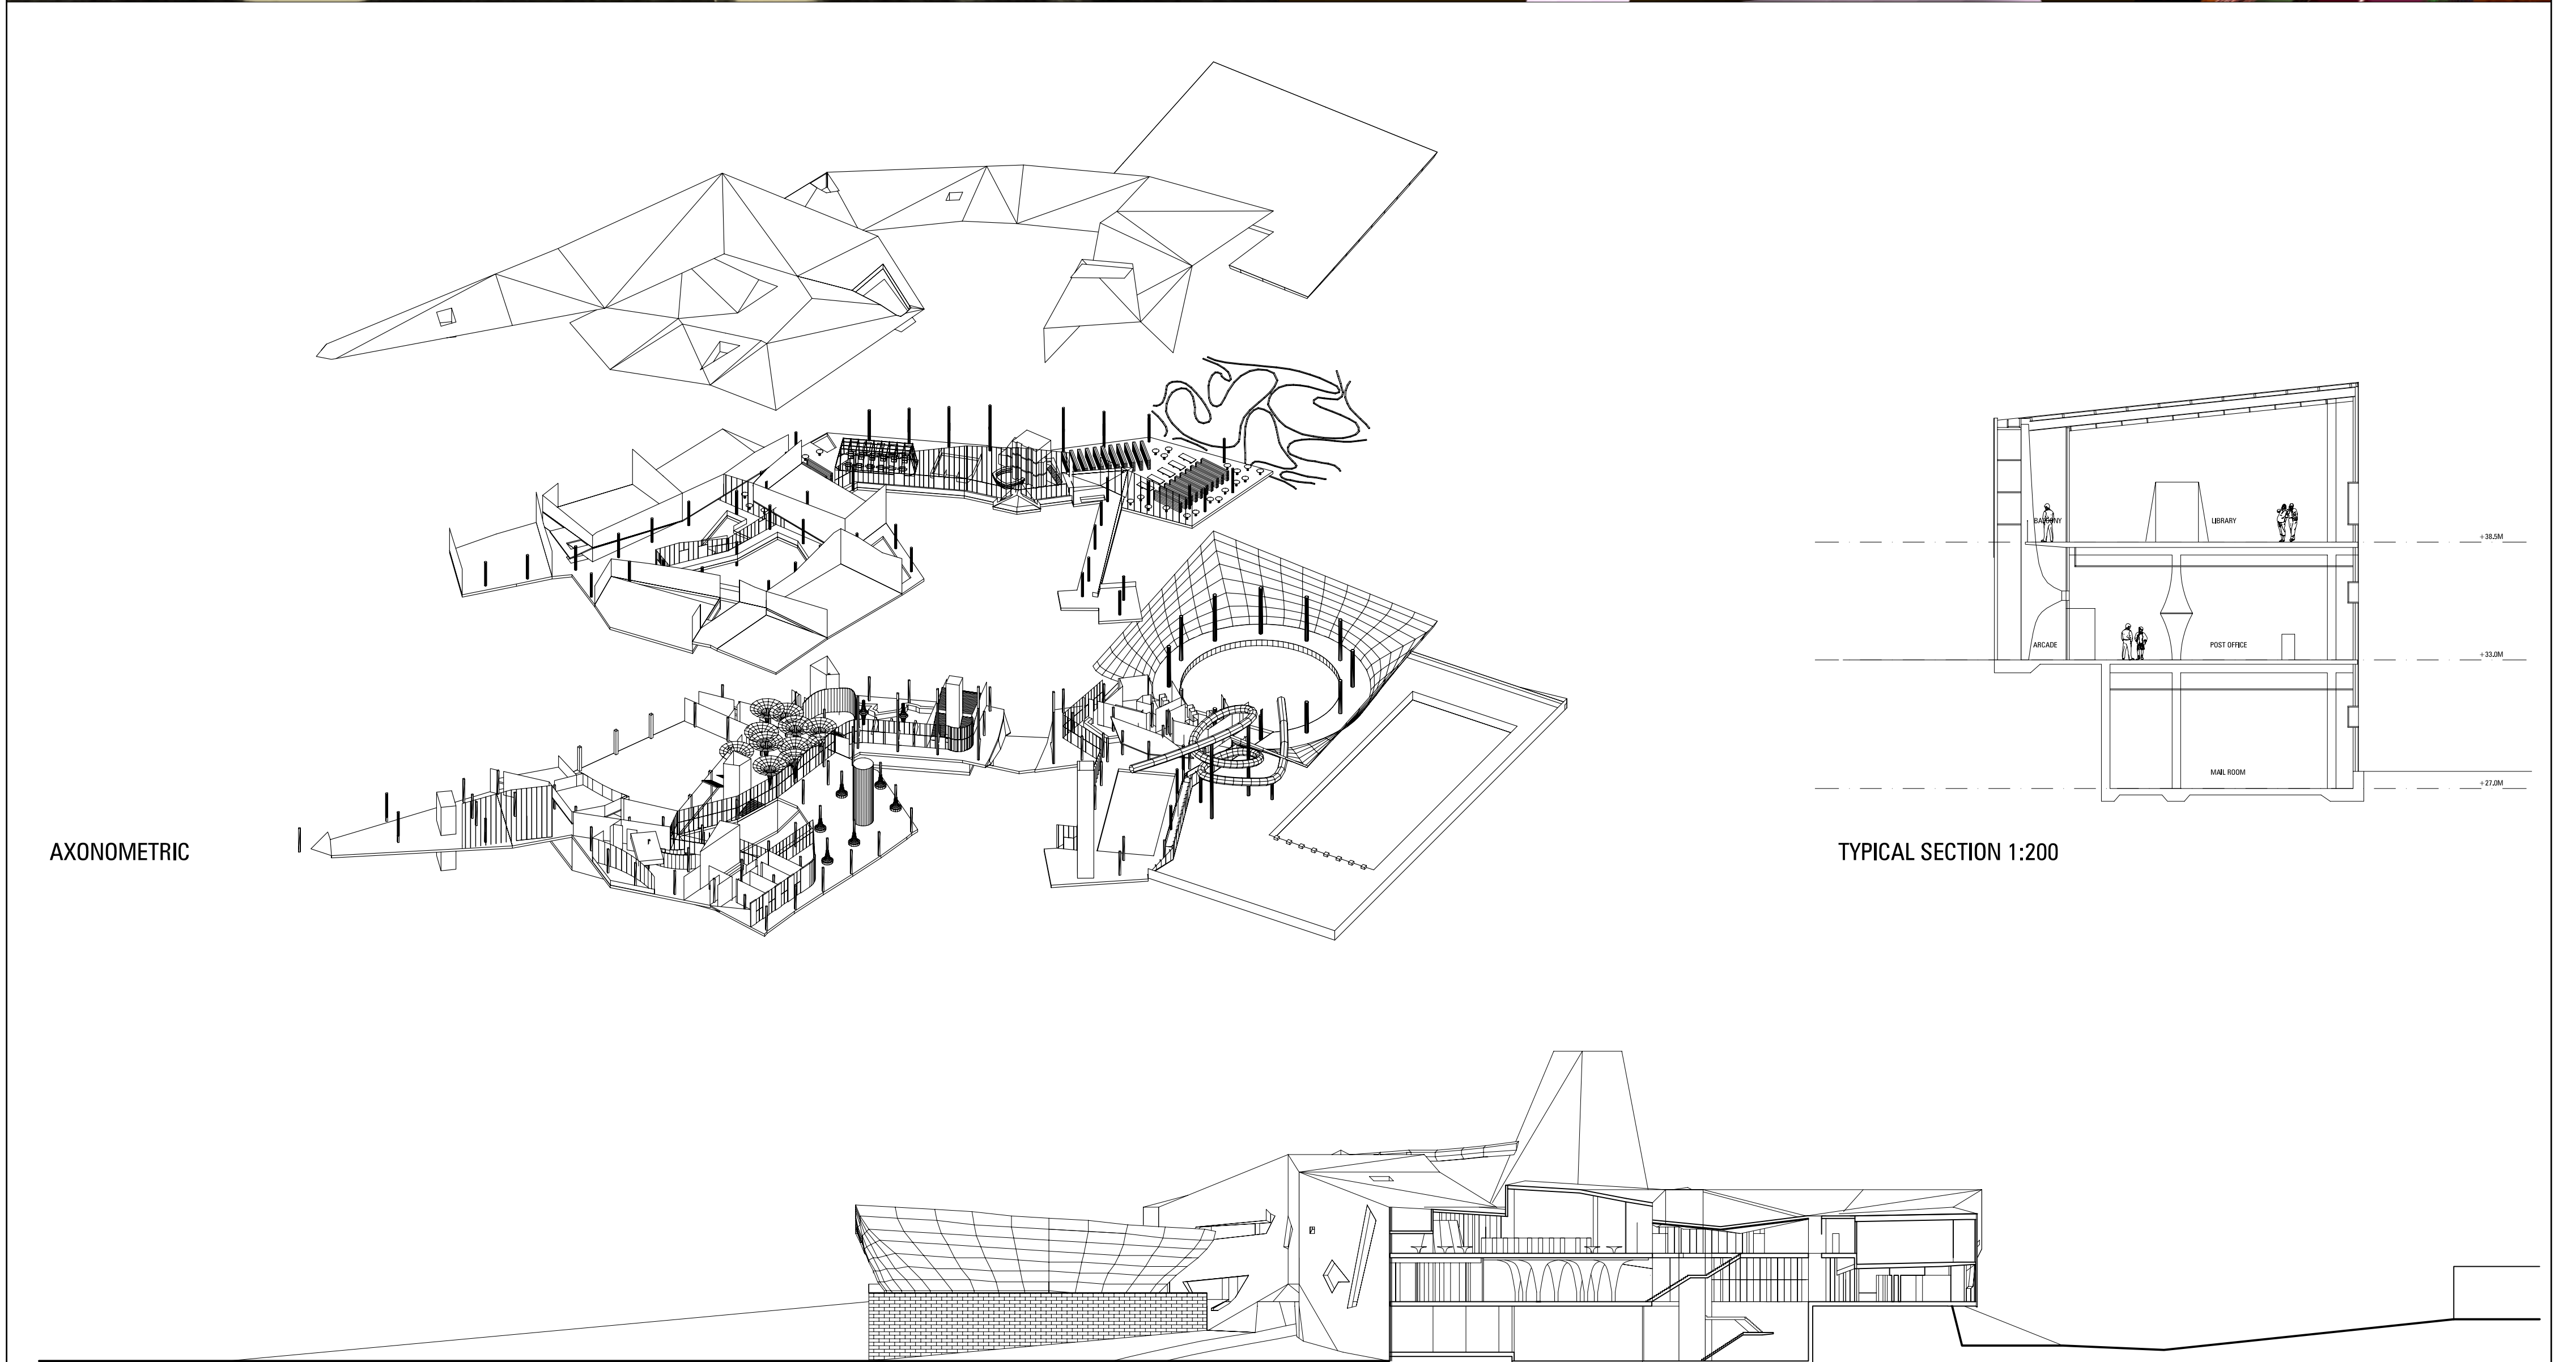

AXONOMETRIC

TYPICAL SECTION 1:200

SECTION B-B 1:500

FOUNTAIN GATE